



Streetscene A-A

HT1550 Plot 81 HT1139 Plot 80 HT1129 Plot 79 HT1334 Plot 78 HT1143 Plot 77 HT1065 Plot 76 HT1685 Plot 75 HT1183 Plot 5564 HT1685 Plot 53 HT777 Plot 52 HT777 Plot 51 HT777 Plot 50 HT1143 Plot 49 HT1143 Plot 48 HT777 Plot 47 HT777 Plot 46 HT777 Plot 45 HT1550 Plot 44




Streetscene B-B

HT1550 Plot 301 HT1426 Plot 269 HT1419 Plot 268 HT1317 Plot 267 HT1317 Plot 266 HT1419 Plot 265 HT1550 Plot 264 HT1550 Plot 231 HT1419 Plot 230 HT1317 Plot 229



Streetscene C-C

HT1458 Plot 207 HT1040 Plot 323 HT1040 Plot 322 HT777 Plot 321 HT777 Plot 320 HT777 Plot 319 HT777 Plot 318 HT1139 Plot 317 HT1244 Plot 337 HT1143 Plot 336 HT1317 Plot 335 HT1129 Plot 334

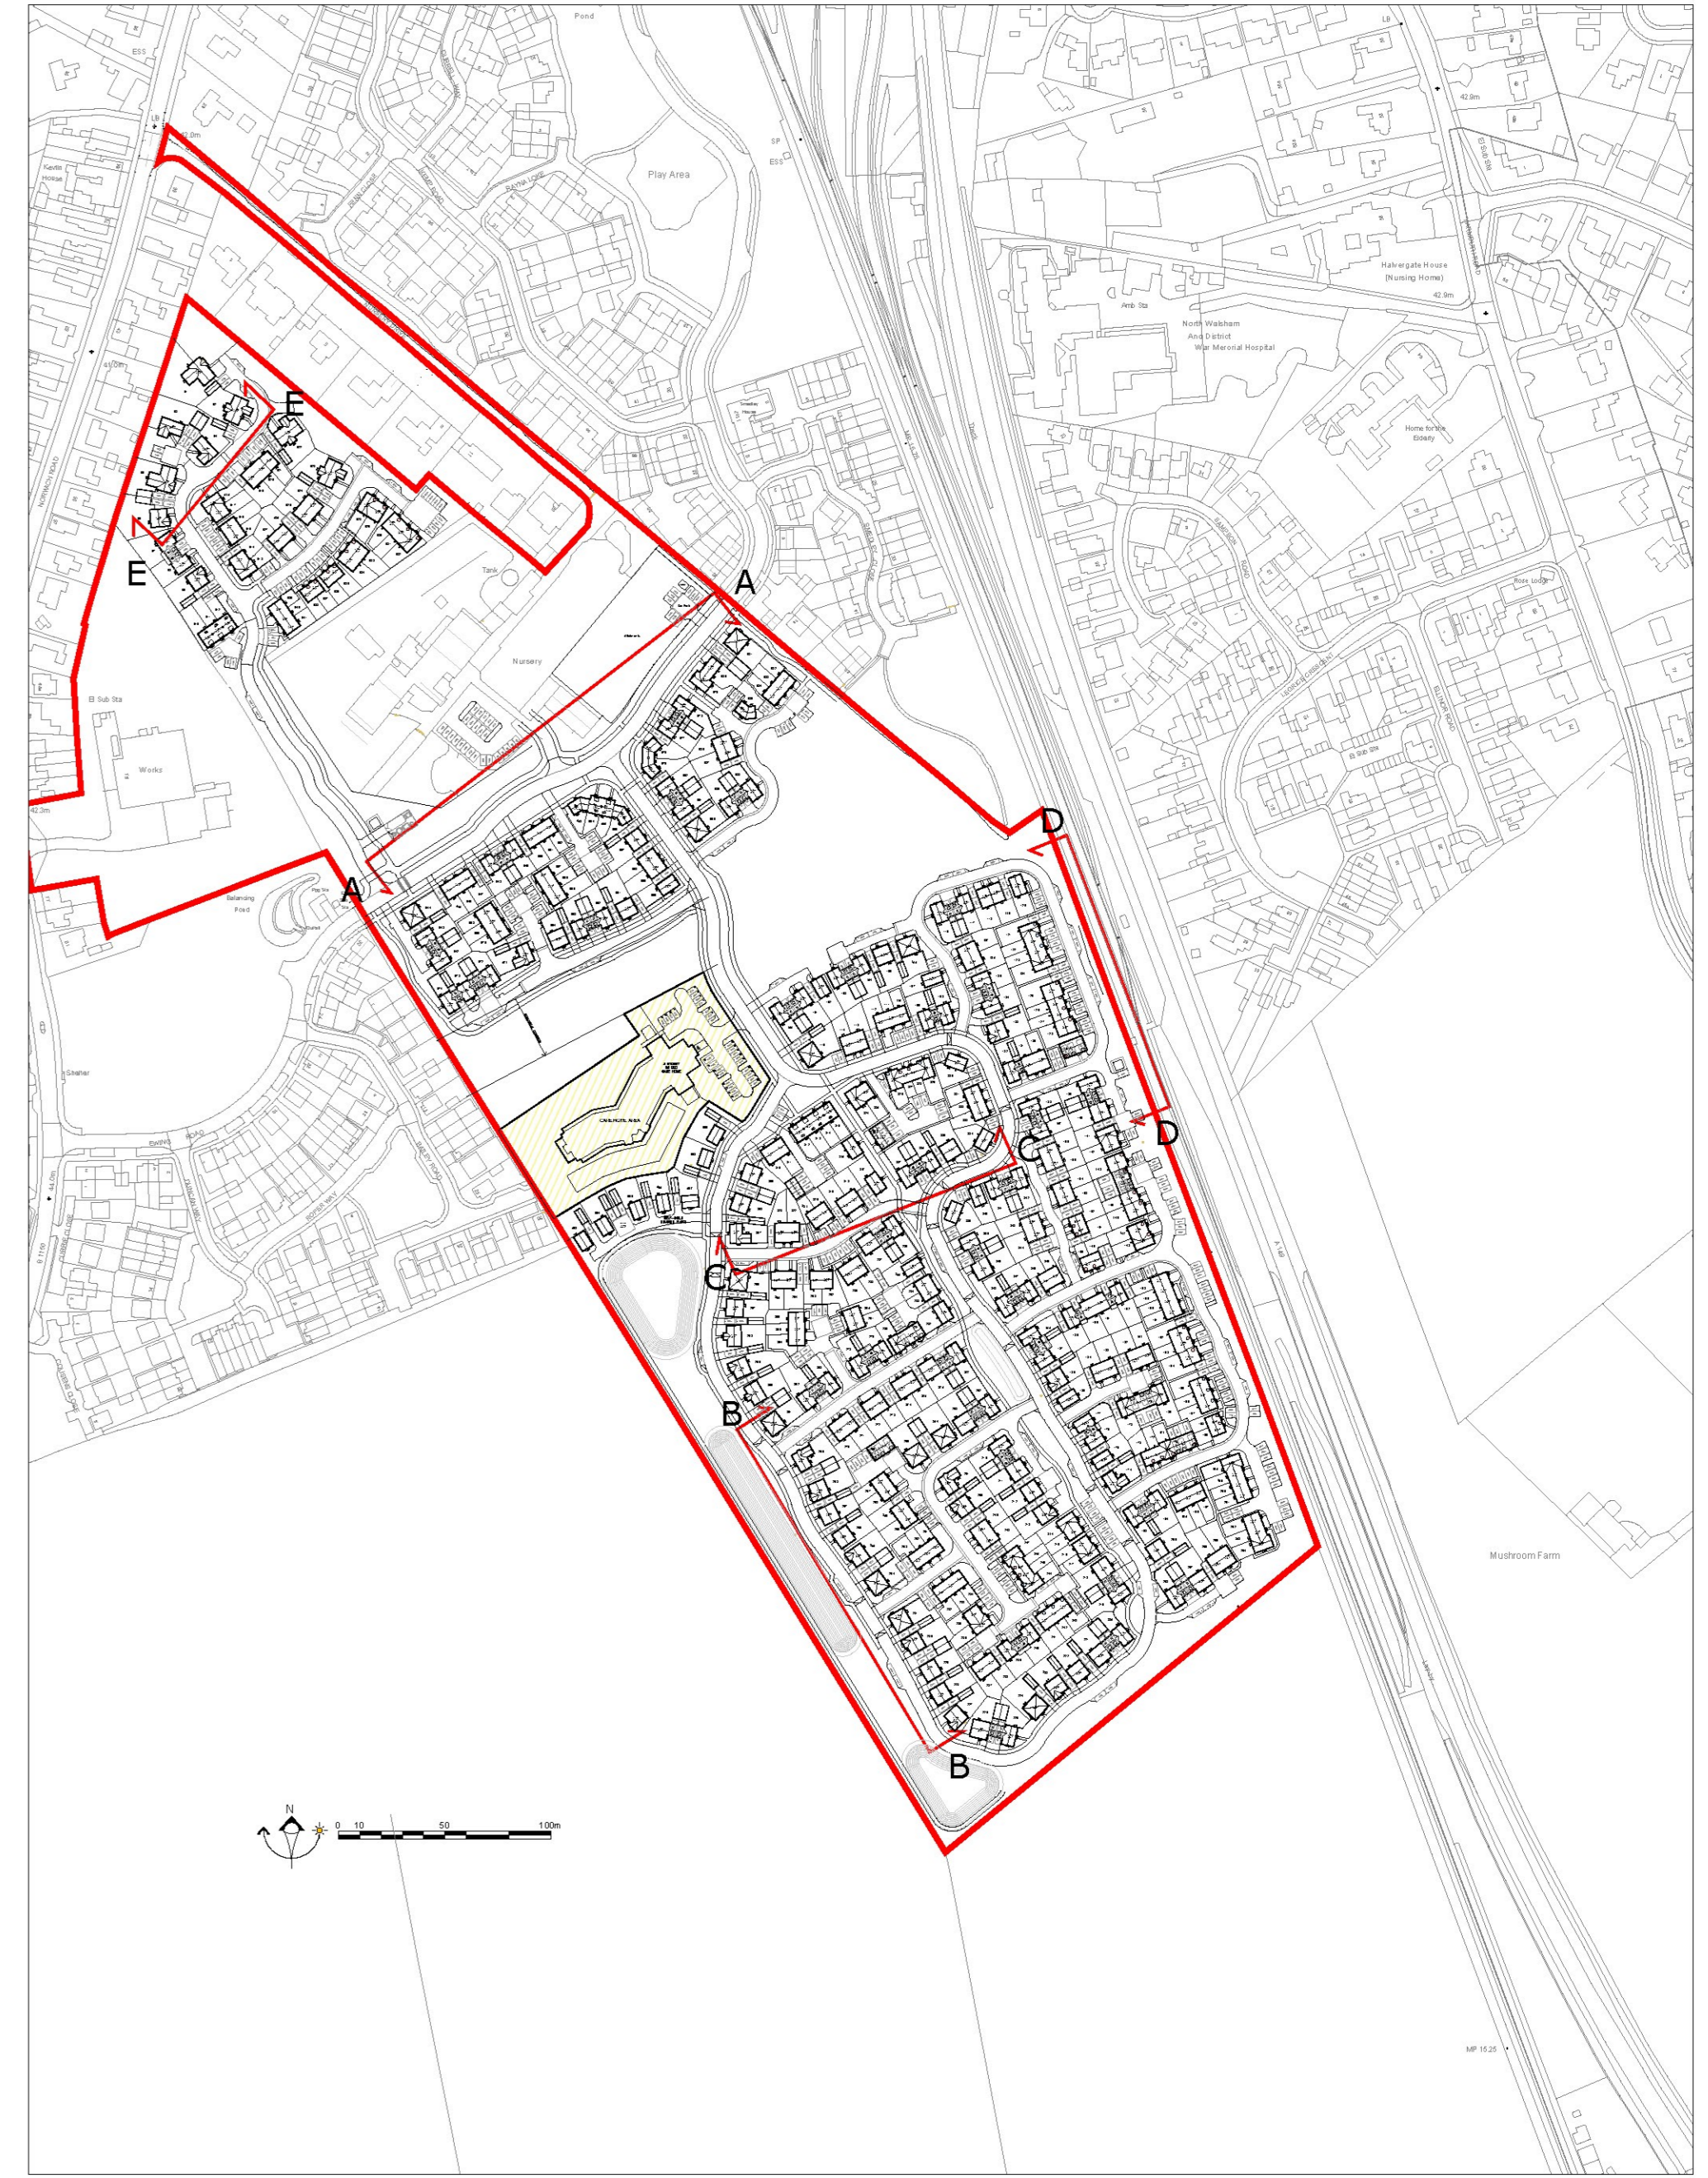

Location Plan (NTS)



Streetscene D-D

HT1550 Plot 140 HT1234 Plot 139 HT586 Plot 129 HT1290 Plot 128 HT859 Plot 127 HT859 Plot 126 HT1293 Plot 125 HT1009 Plot 124 HT859 Plot 123 HT859 Plot 122 HT1009 Plot 121 HT1129 Plot 120



Streetscene E-E

HT1419 Plot 05 HT1187 Plot 05 HT1600 Plot 04 HT1102 Plot 02

No.	Date	Amendment	Initials	No.	Date	Amendment	Initials
Client: Hopkins Homes Project: Land South of Norwich Road, North Walsham. Drawing: Streetscenes Scale: 1:200 @ A0 Date: March 2022 Status: Preliminary Dwg No: 21-3158-015							
<b>GRAFIK</b> Grafik Architecture Station Court Bedford Way Billingey Exeter EX12 0JZ T +44 (0)1777 668 233 www.grafik.com				<small>© THIS DRAWING IS THE COPYRIGHT OF GRAFIK ARCHITECTURE. It shall not be in any way used or reproduced without their prior written consent. All dimensions are to be checked on site or in the workshop prior to commencing any work. Work only to figured dimensions. Any discrepancies are to be reported to the Architect.</small>			