



Streetscene A-A



Streetscene B-B




Streetscene C-C



Streetscene D-D



Streetscene E-E

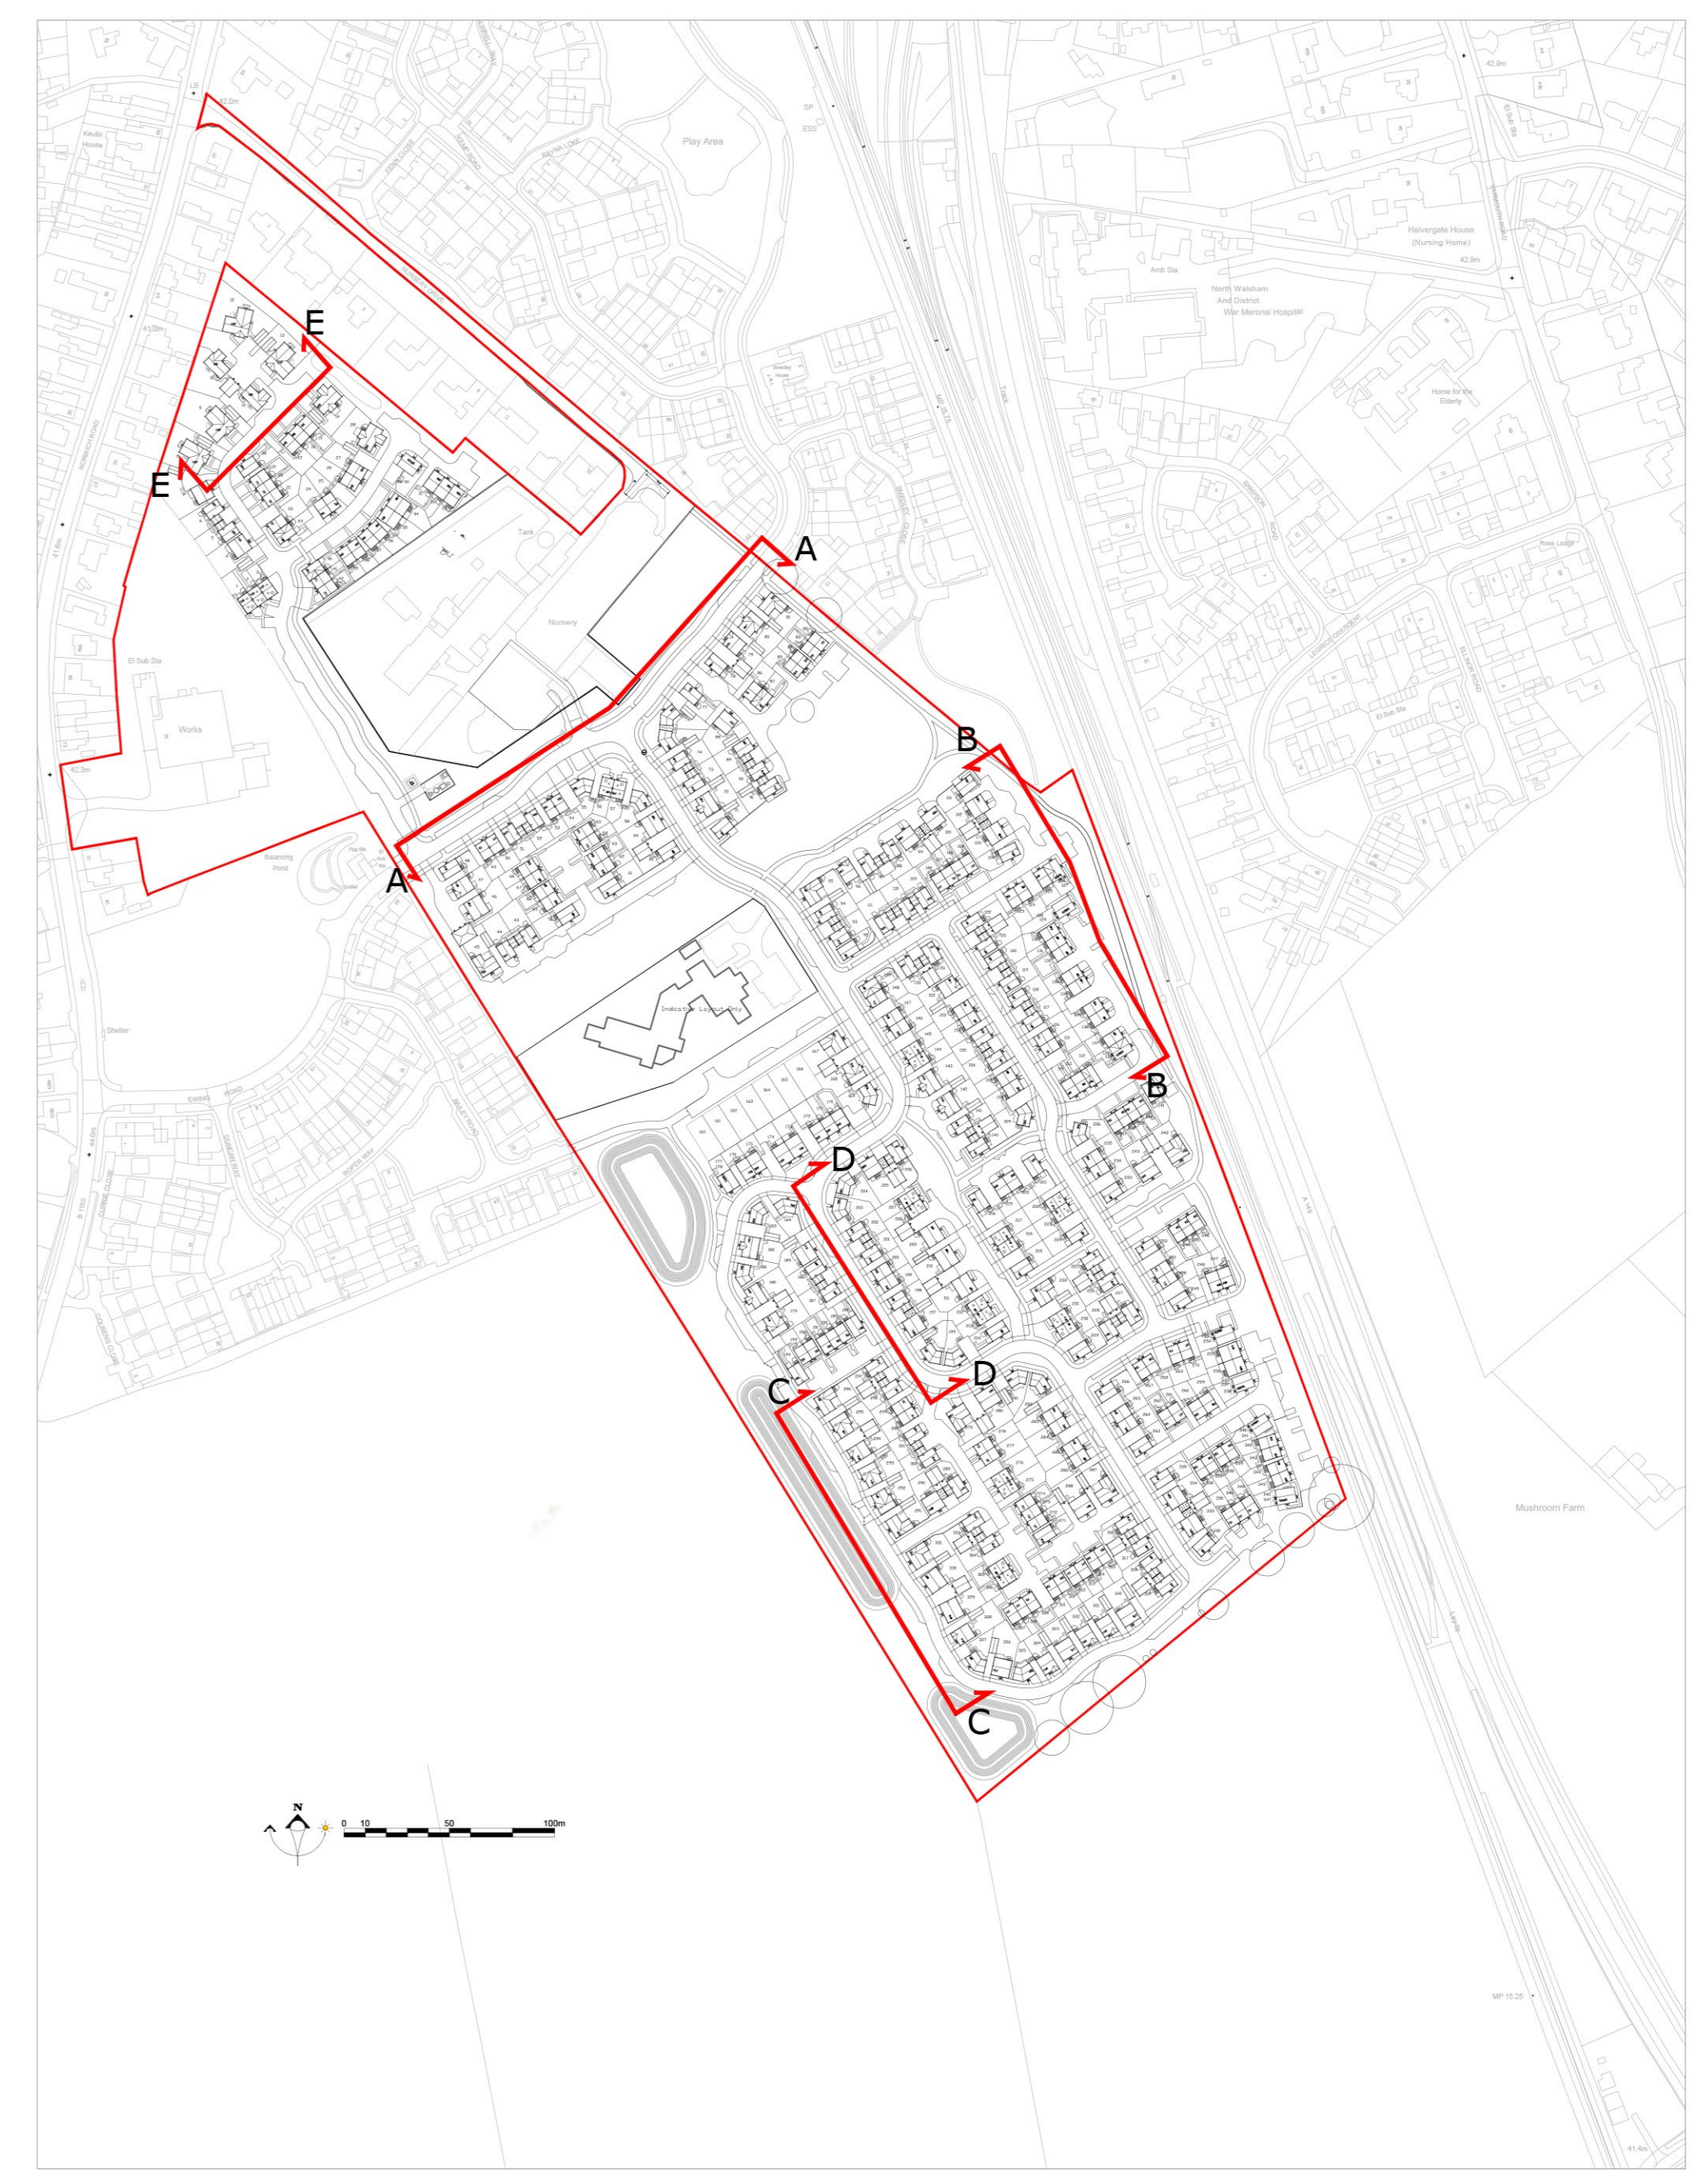

Location Plan (NTS)

GRAFIK	
C	May 2023 Streetscenes updated to reflect updated site layout
B	Apr 2023 Streetscenes updated to reflect updated site layout
A	Dec 2022 Streetscenes updated to reflect updated site layout
Revision	Amendment

HOPKINS HOMES
 MELTON PARKS HOUSE
 MELTON, WOODBRIDGE
 SUFFOLK IP12 1TJ
 TEL: 01394468000 FAX: 01394389605

Project
Land South of Norwich Road

Owner
PLANNING
 Streetscenes

Drawing Area	N/A	Date	May 2023
Scale	1/1000 @ A0	Author	N/A
File Location	N/A	Proj. No.	21-3158-015
Drawn By	RF	Checked By	---
		Revision	C